


NOTE: AT ALL EDGES OF ROOF FASTEN SHEETS TO PURLIN AT 6" (152MM) CENTERS.

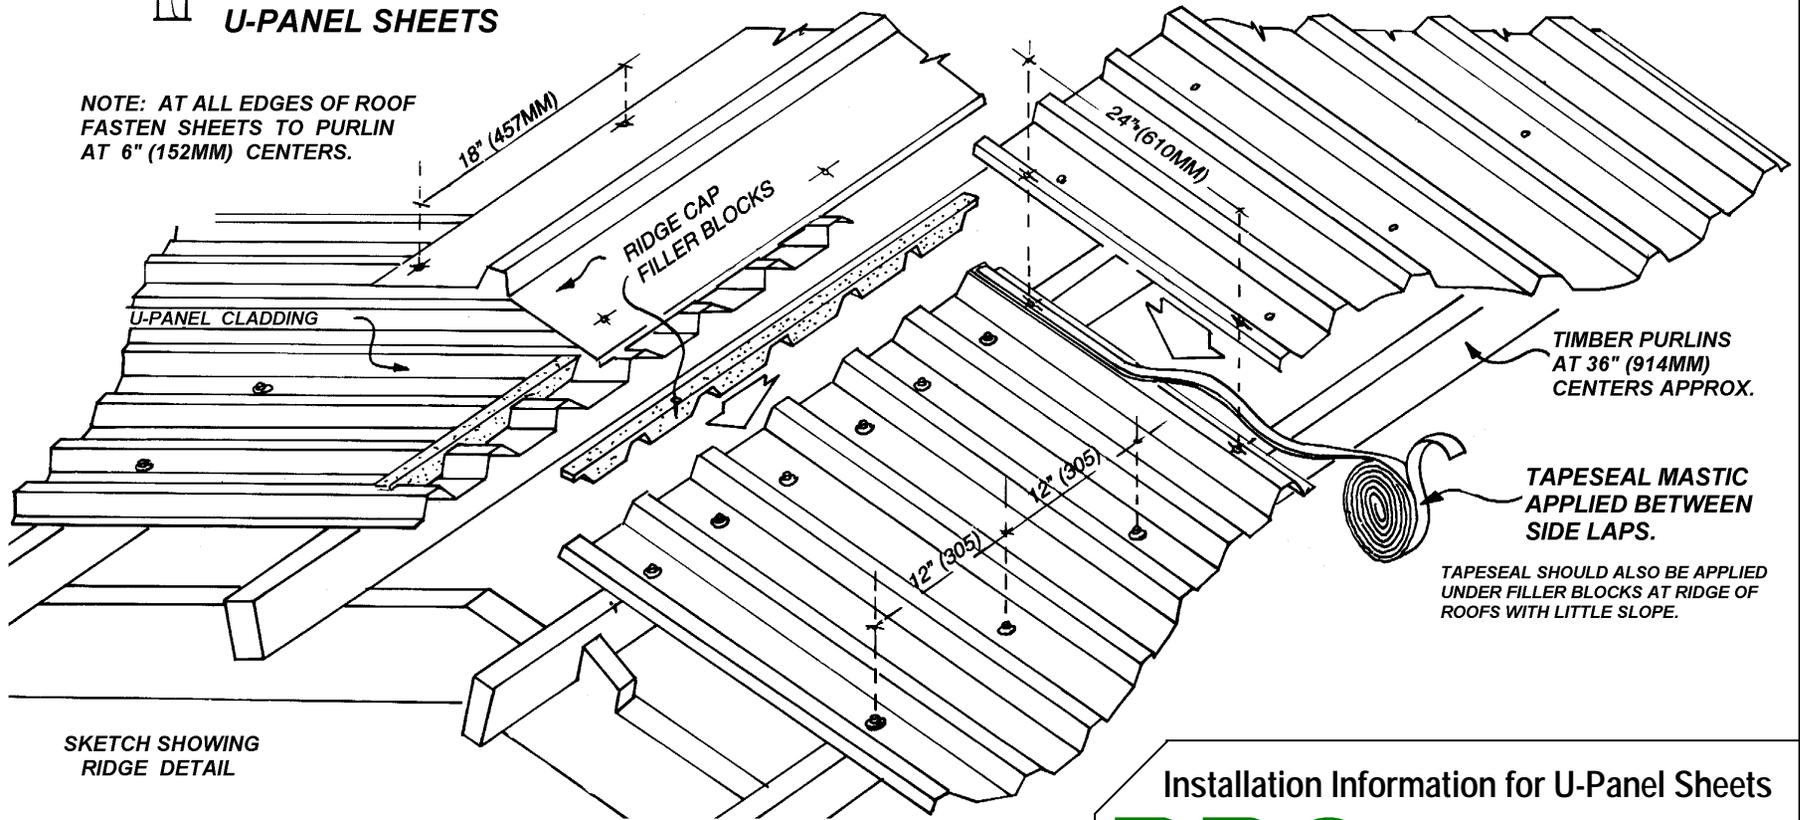

Installation Information for U-Panel Sheets

BRC BRC West Indies Limited
 Cane Garden, St. Thomas, Barbados.
 Tel: (246)425-0371 Fax: (246)425-2941